

Marchmont

The Hill

Tower


## Section



Site Area 0.28 Ha

Levels to house dpc datum.  
not OS levels

(c) Crown Copyright and database rights 2014.  
 Ordnance Survey Licence 100031961  
 Reproduction in whole or in part is prohibited  
 without the prior permission of Ordnance Survey.

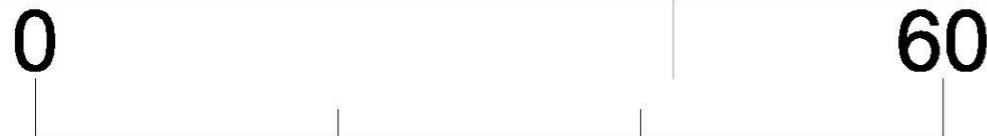

Client Sunningdale School Sunningdale SL5 9PY	
Project 2 No. Accommodation Chalets BS3632:2015 Transportable Range Site Plan & Section	
Scale 1:500 @ A3	Date March 2018
The copyright of this drawing remains the property of Norwegian Log Buildings Ltd and must not be transferred to a third party without the written permission of the copyright holders.	
Drg. No. 21776/10	Rev. L